





SECTION A

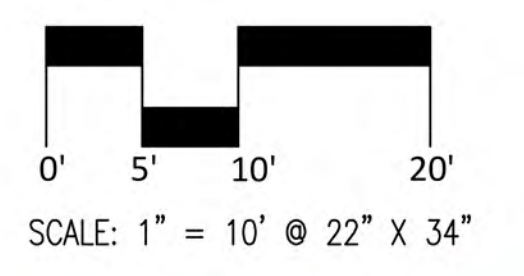

FUTURE BELL ROAD BIKE TRAIL CONNECTION

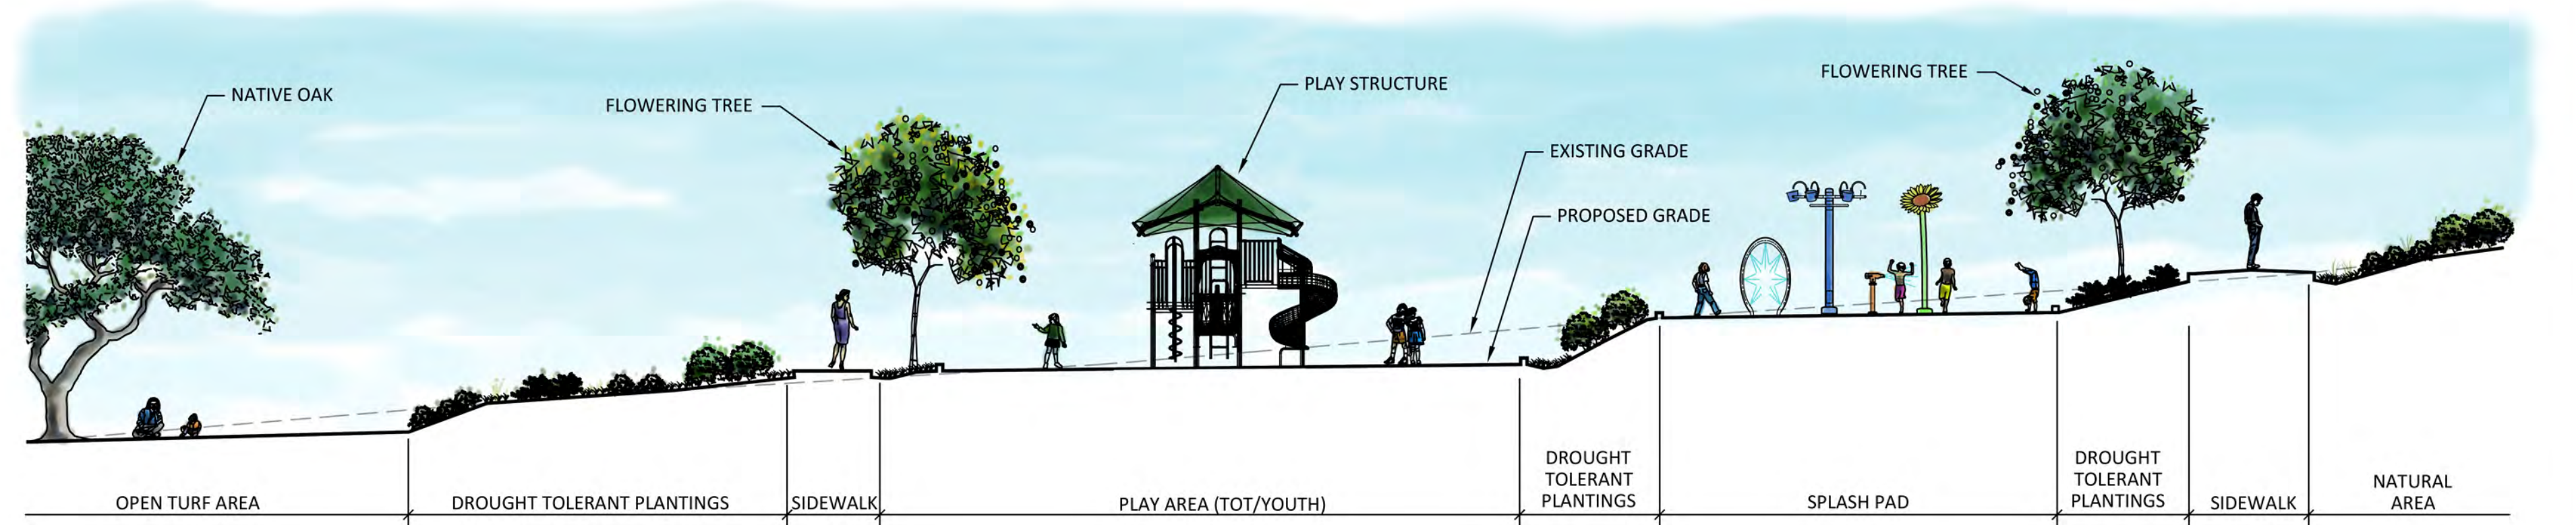

SECTION B

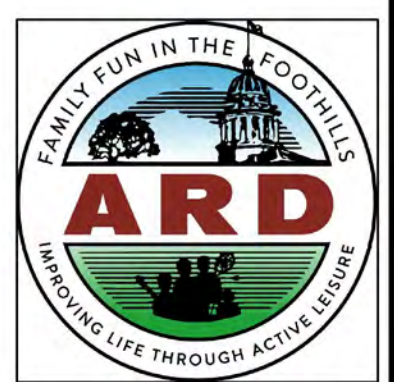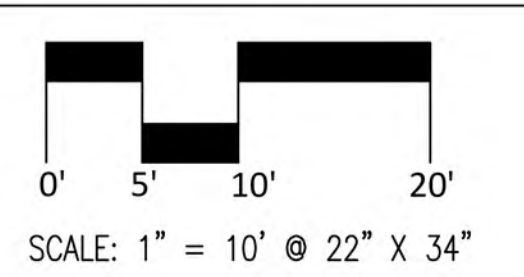

DUDEK 853 LINCOLN WAY, STE 208 AUBURN, CA 95603	SECTIONS 24-ACRES SITE-MASTER PLAN January 14, 2021	FIGURE 2 OF 2
	FOR AUBURN RECREATION DISTRICT	12978